

DISTRICT / CITY / MUNICIPALITY

LAND USE & ZONING

LINE AND GRADE

ARCHITECTURAL

STRUCTURAL


SANITARY

ELECTRICAL

MECHANICAL



1 PERSPECTIVE
SCALE
1:200M

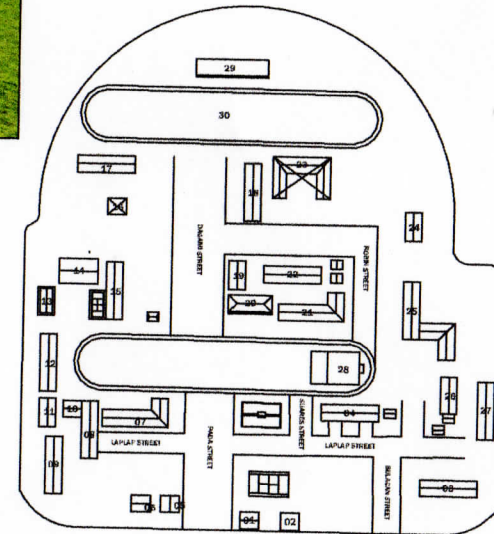

1 SITE DEVELOPMENT PLAN
SCALE

LEGEND:

Existing

- 01 - Board Room
- 02 - Business Hall
- 03 - Cafeteria Building
- 04 - Resource Building
- 05 - Alumni Building
- 06 - Technology Laboratory
- 07 - Gym Track
- 08 - HRD Secretary
- 09 - ROTC Office
- 10 - HRD Office
- 11 - HRD Office
- 12 - Information Technology Building
- 13 - HRD Building
- 14 - ICT Building
- 15 - Incident Building
- 16 - Home Technology Building
- 17 - VOAO Building
- 18 - Registrar and Records
- 19 - Administration Building
- 20 - Student Union Building
- 21 - Student Union Building
- 22 - ROTC Building
- 23 - ROTC Building
- 24 - ROTC Building
- 25 - ROTC Building
- 26 - Student Center
- 27 - Student Center
- 28 - Multipurpose Covered Court

Proposed

- 17 - Proposed Dormitory
- 22 - Proposed LMC
- 23 - Proposed US-Shape Building
- 27 - Proposed Open Corridor
- 29 - Proposed Grandstand
- 30 - Proposed New Athletic Drive (Track and Field)

PRC REG. NO. 0000000000
DATE EXPIRE: 00/00/00
PTR NO.: 000000
DATE ISSUE: 00/00/00
PLACE ISSUE: 0000000000
TIN/TAX: 0000000000

SEAL

PROJECT TITLE: CONSTRUCTION OF U-SHAPE BUILDING PHASE I

LOCATION: SLSU SAN JUAN

APPROVED BY:

GARY D. GARCIA Ed. D.
CAMPUS DIRECTOR

SHEET CONTENT:

PERSPECTIVE
LOCATION MAP
SITE DEVELOPMENT

REVISIONS:


SHEET NUMBER:

A
1/5

PAGE NO.:


ROSELYN D. BAGUSAY
CIVIL ENGINEER

ADDRESS:

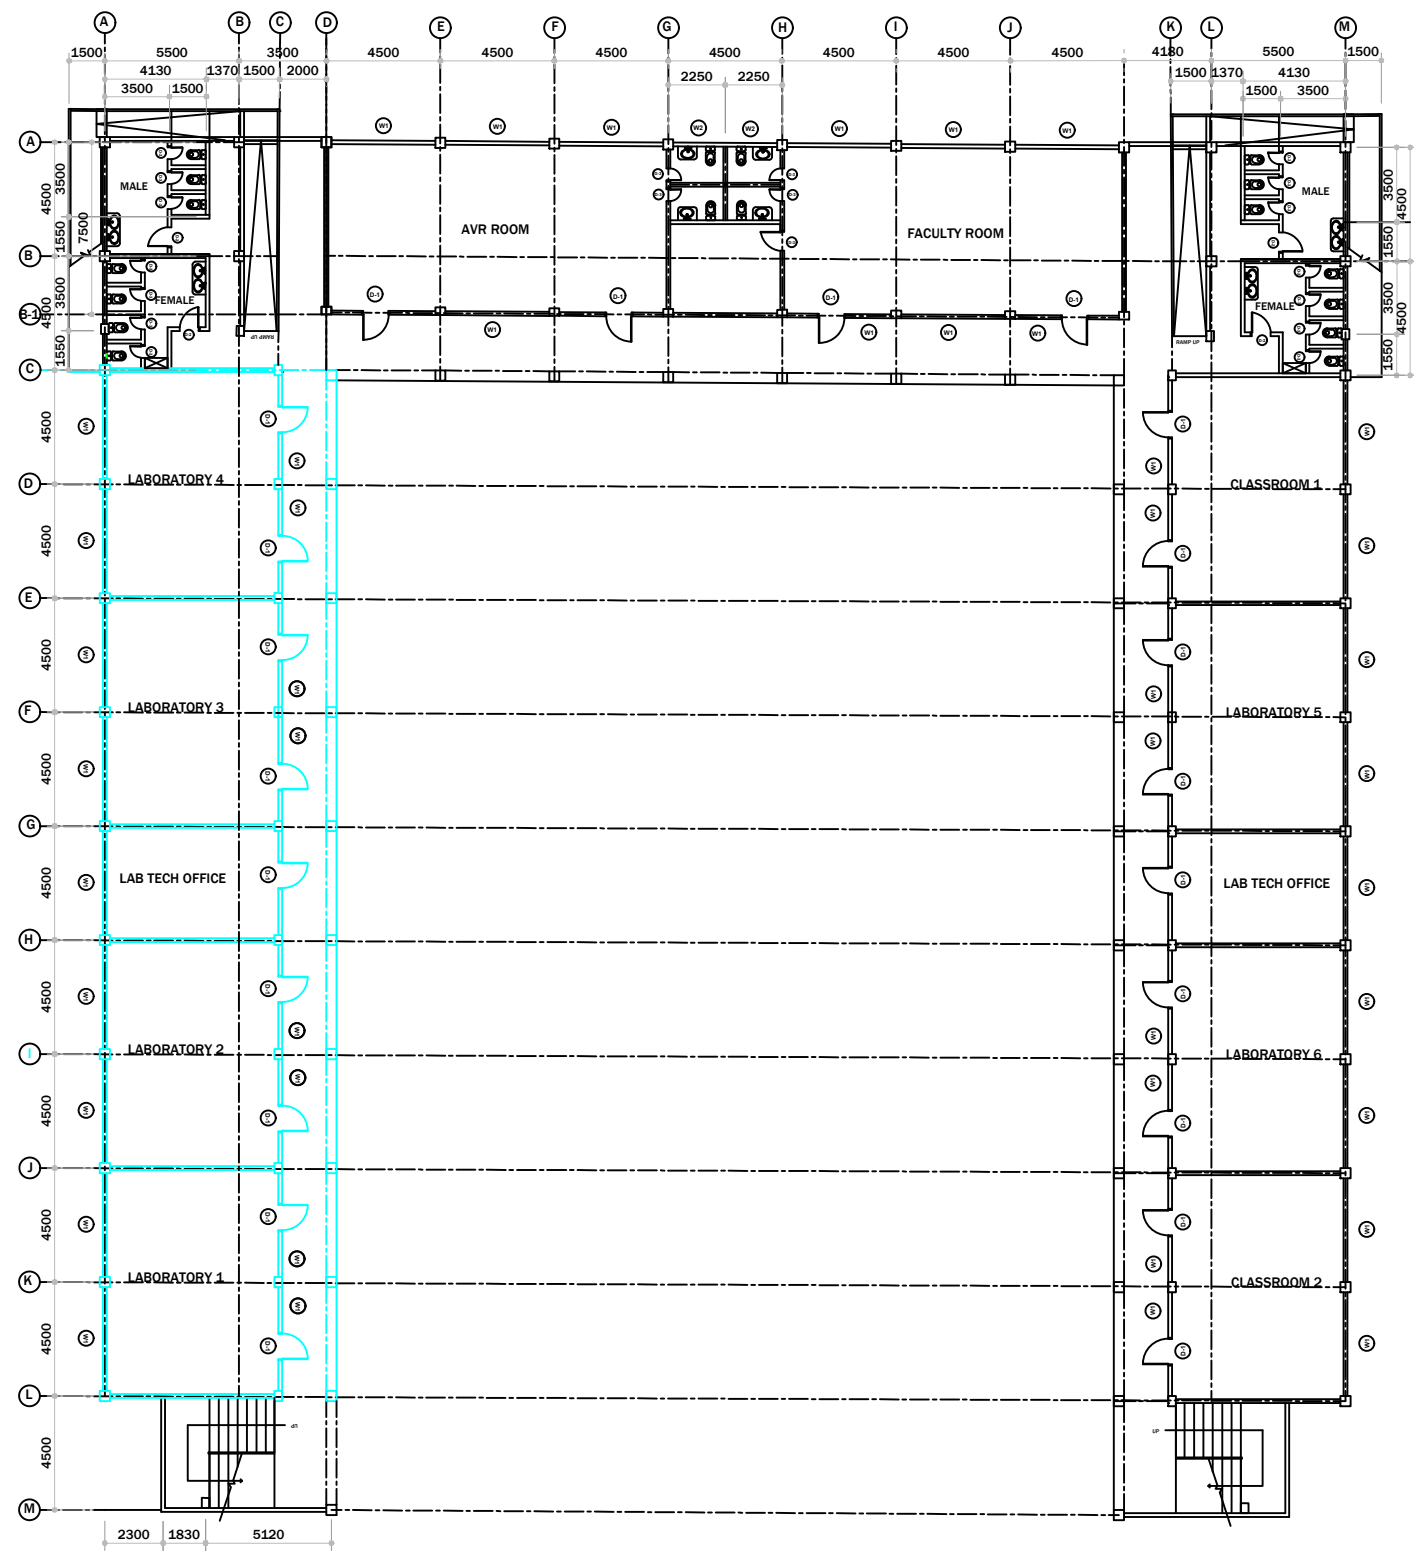


1 GROUND FLOOR PLAN
SCALE

ROSELYN D. SAGUSAY CIVIL ENGINEER	PRC REG. NO.: 0087578	SEAL	PROJECT TITLE:	COMPLETION OF U-SHAPE BUILDING PLAN	APPROVED BY:	SHEET CONTENT:	REVISIONS:	SHEET NUMBER:
	DATE EXPIRE:			GARY D. GARCIA Ed. D. CAMPUS DIRECTOR	AS SHOWN ABOVE		A 2/5	
	PTR NO.: 8587927		LOCATION:		SLSU SAN JUAN	CHECKED BY:		DATE:
ADDRESS:	DATE ISSUE: 2/13/2020							
	PLACE ISSUE: BORONGAN							
	TIN/TAN: 193-664-148							

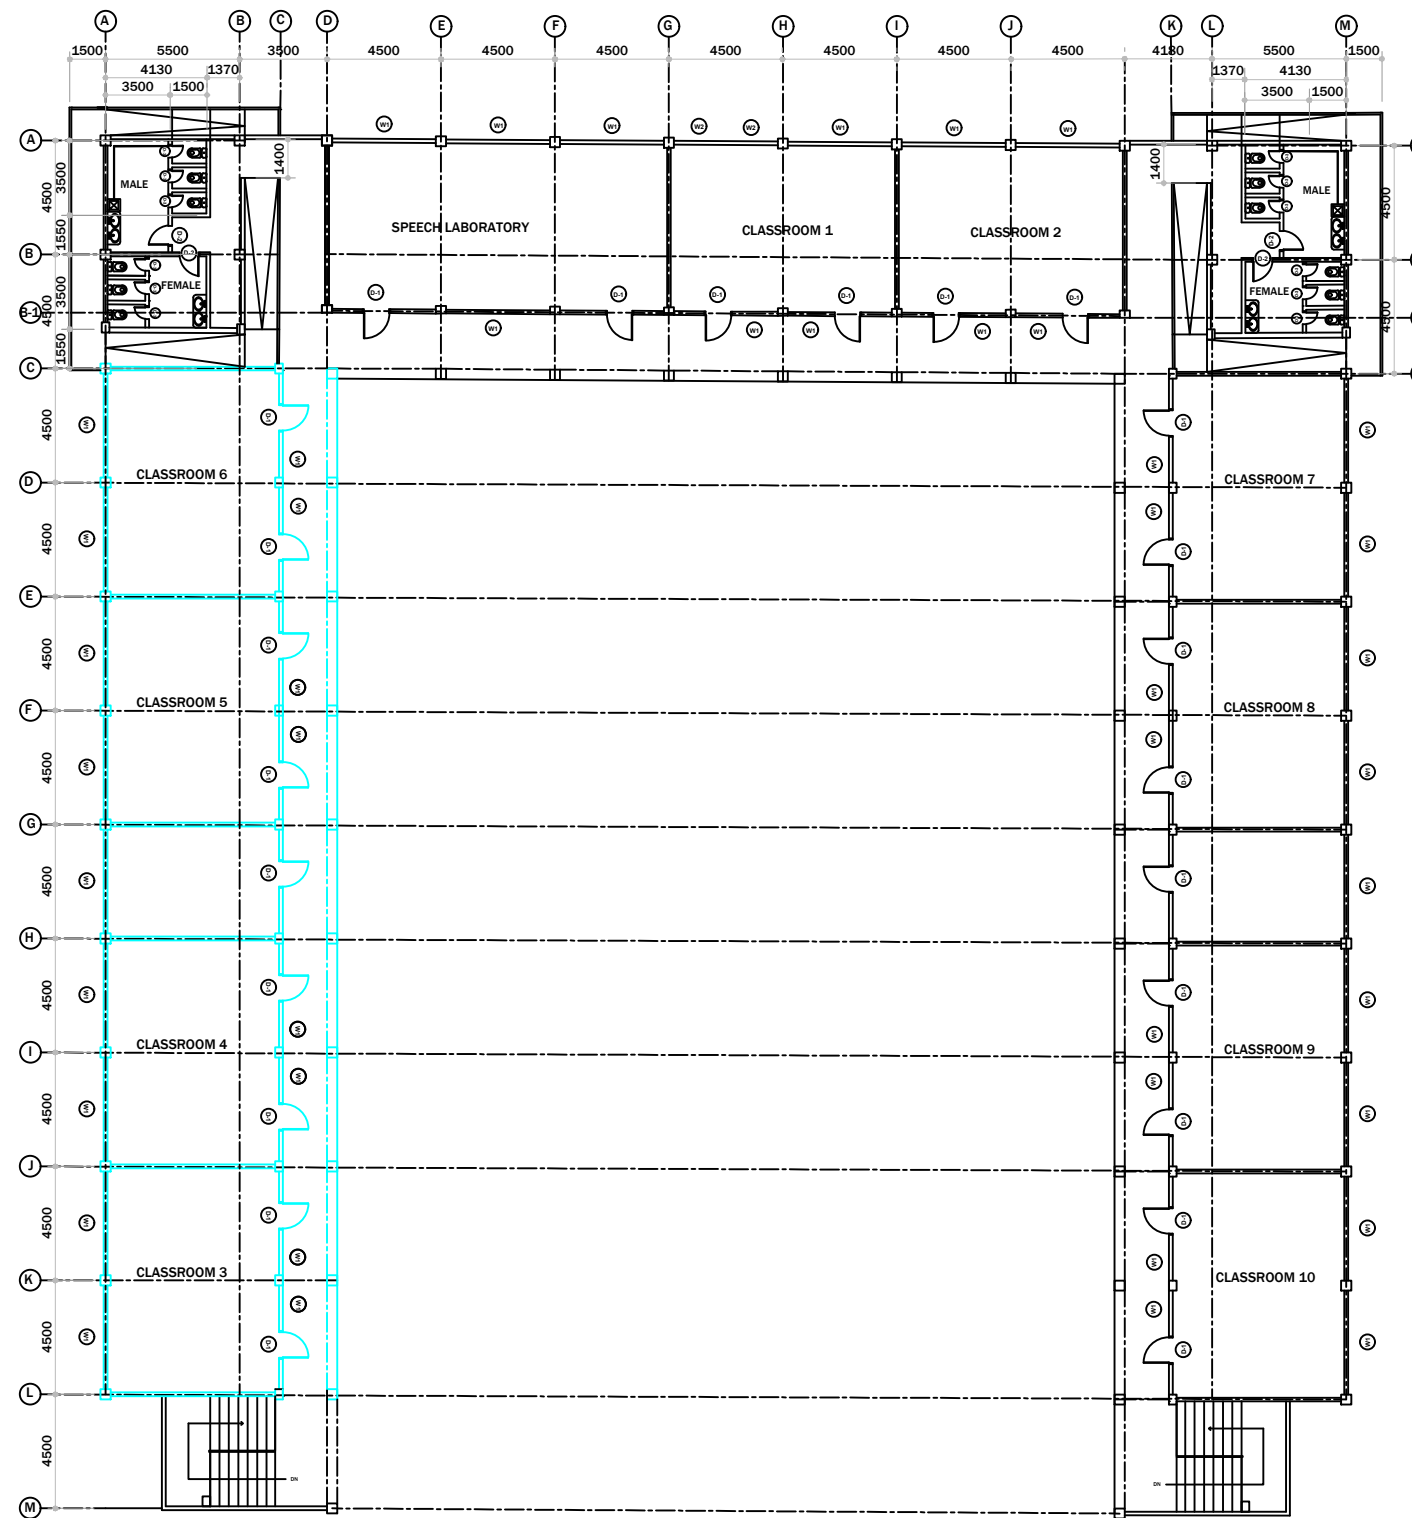


2 SECOND FLOOR PLAN
SCALE


ROSELYN D. SAGUSAY CIVIL ENGINEER	PRC REG. NO.: 0087578	SEAL	PROJECT TITLE:	COMPLETION OF U-SHAPE BUILDING PLAN	APPROVED BY:	SHEET CONTENT:	REVISIONS:	SHEET NUMBER:
	DATE EXPIRE:					AS SHOWN ABOVE		A 3/5
	PTR NO.: 8587927		LOCATION:	SLSU SAN JUAN	GARY D. GARCIA Ed. D.			
	DATE ISSUE: 2/13/2020				CAMPUS DIRECTOR			
ADDRESS:	PLACE ISSUE: BORONGAN				CHECKED BY:	DATE:	PAGE NO.:	
	TIN/TAN: 193-664-148							

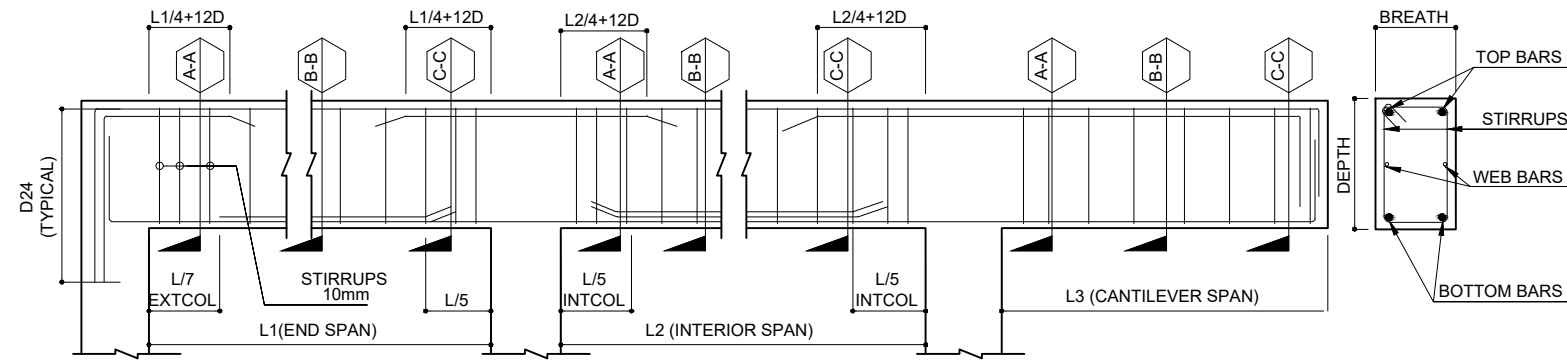


TYPICAL BEAM ELEVATION

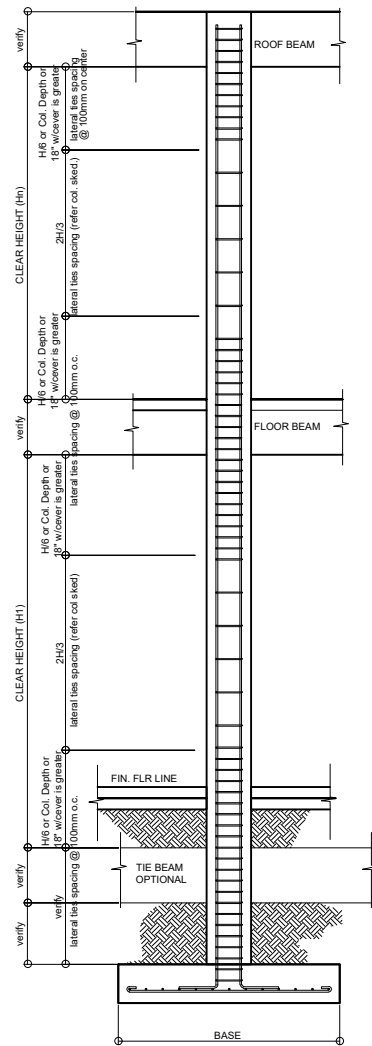

TYPICAL COLUMN ELEVATION

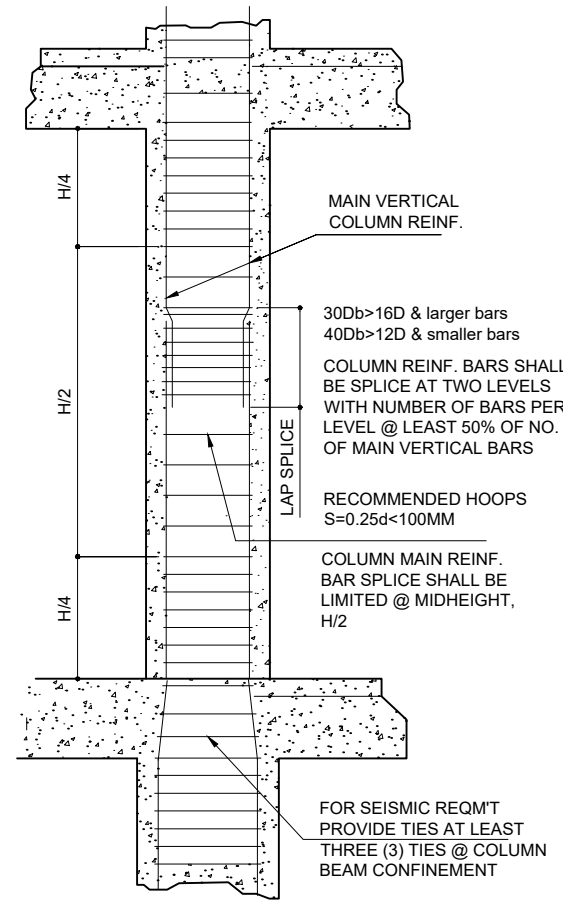


TYPICAL COLUMN ELEVATION

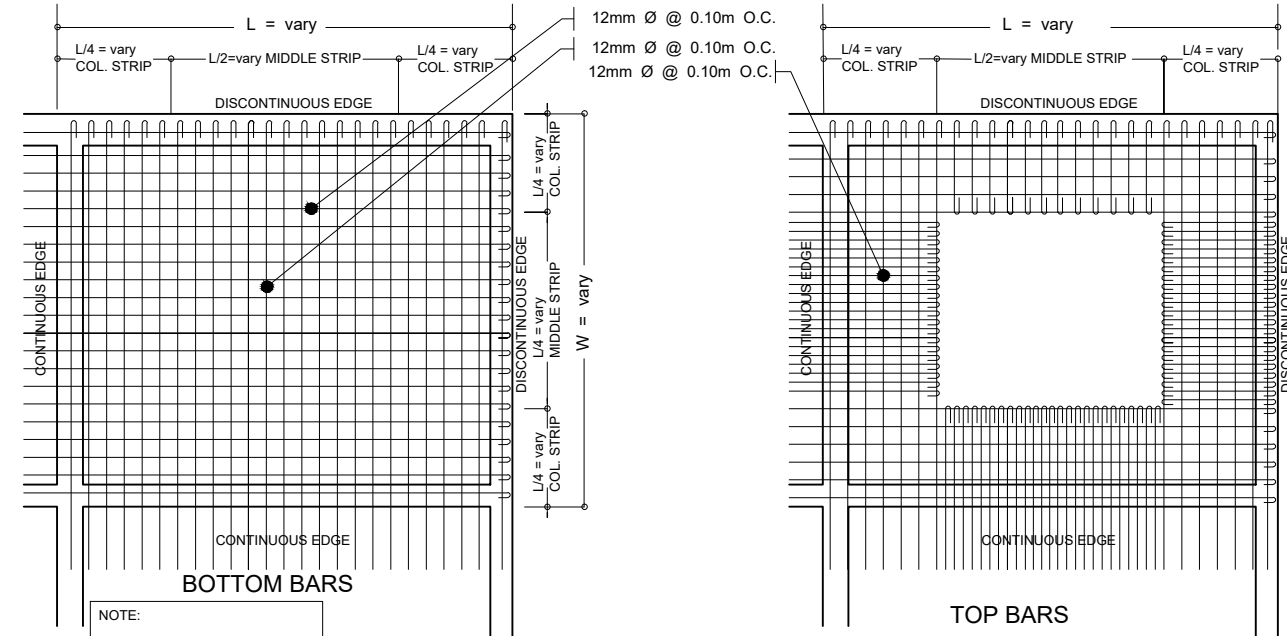


TWO-WAY SLAB DETAIL

NOT TO SCALE

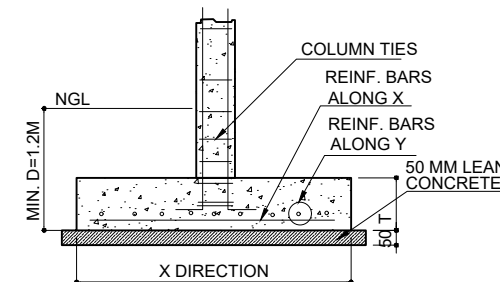


TYPICAL FOOTING DETAIL

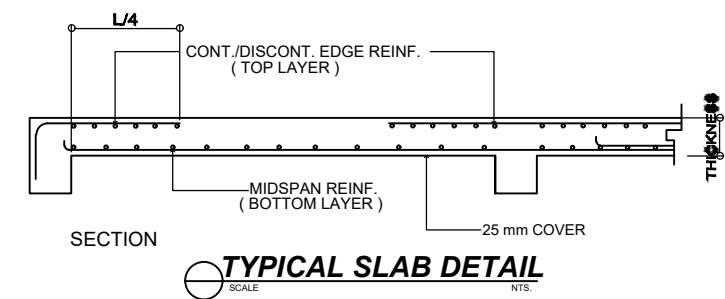

TYPICAL SLAB DETAIL

SCALE NTS.

<p>ROSELYN D. SAGUSAY CIVIL ENGINEER</p> <p>ADDRESS:</p>	<p>PRC REG. NO.: 0087578</p> <p>DATE EXPIRE:</p> <p>PTR NO.: 8587927</p> <p>DATE ISSUE: 2/13/2020</p> <p>PLACE ISSUE: BORONGAN</p> <p>TIN/TAN: 193-664-148</p>	<p>SEAL</p>	<p>PROJECT TITLE: COMPLETION OF U-SHAPE BUILDING PLAN</p>	<p>APPROVED BY:</p> <p>GARY D. GARCIA Ed. D.</p> <p>CAMPUS DIRECTOR</p>	<p>SHEET CONTENT:</p> <p>AS SHOWN ABOVE</p>	<p>REVISIONS:</p>	<p>SHEET NUMBER:</p> <p>S 29</p>
	<p>LOCATION: SLSU SAN JUAN</p>	<p>DATE:</p>	<p>CHECKED BY:</p>	<p>DATE:</p>	<p>PAGE NO.:</p>		
	<p>DATE:</p>	<p>DATE:</p>	<p>DATE:</p>	<p>DATE:</p>	<p>DATE:</p>		
	<p>DATE:</p>	<p>DATE:</p>	<p>DATE:</p>	<p>DATE:</p>	<p>DATE:</p>		

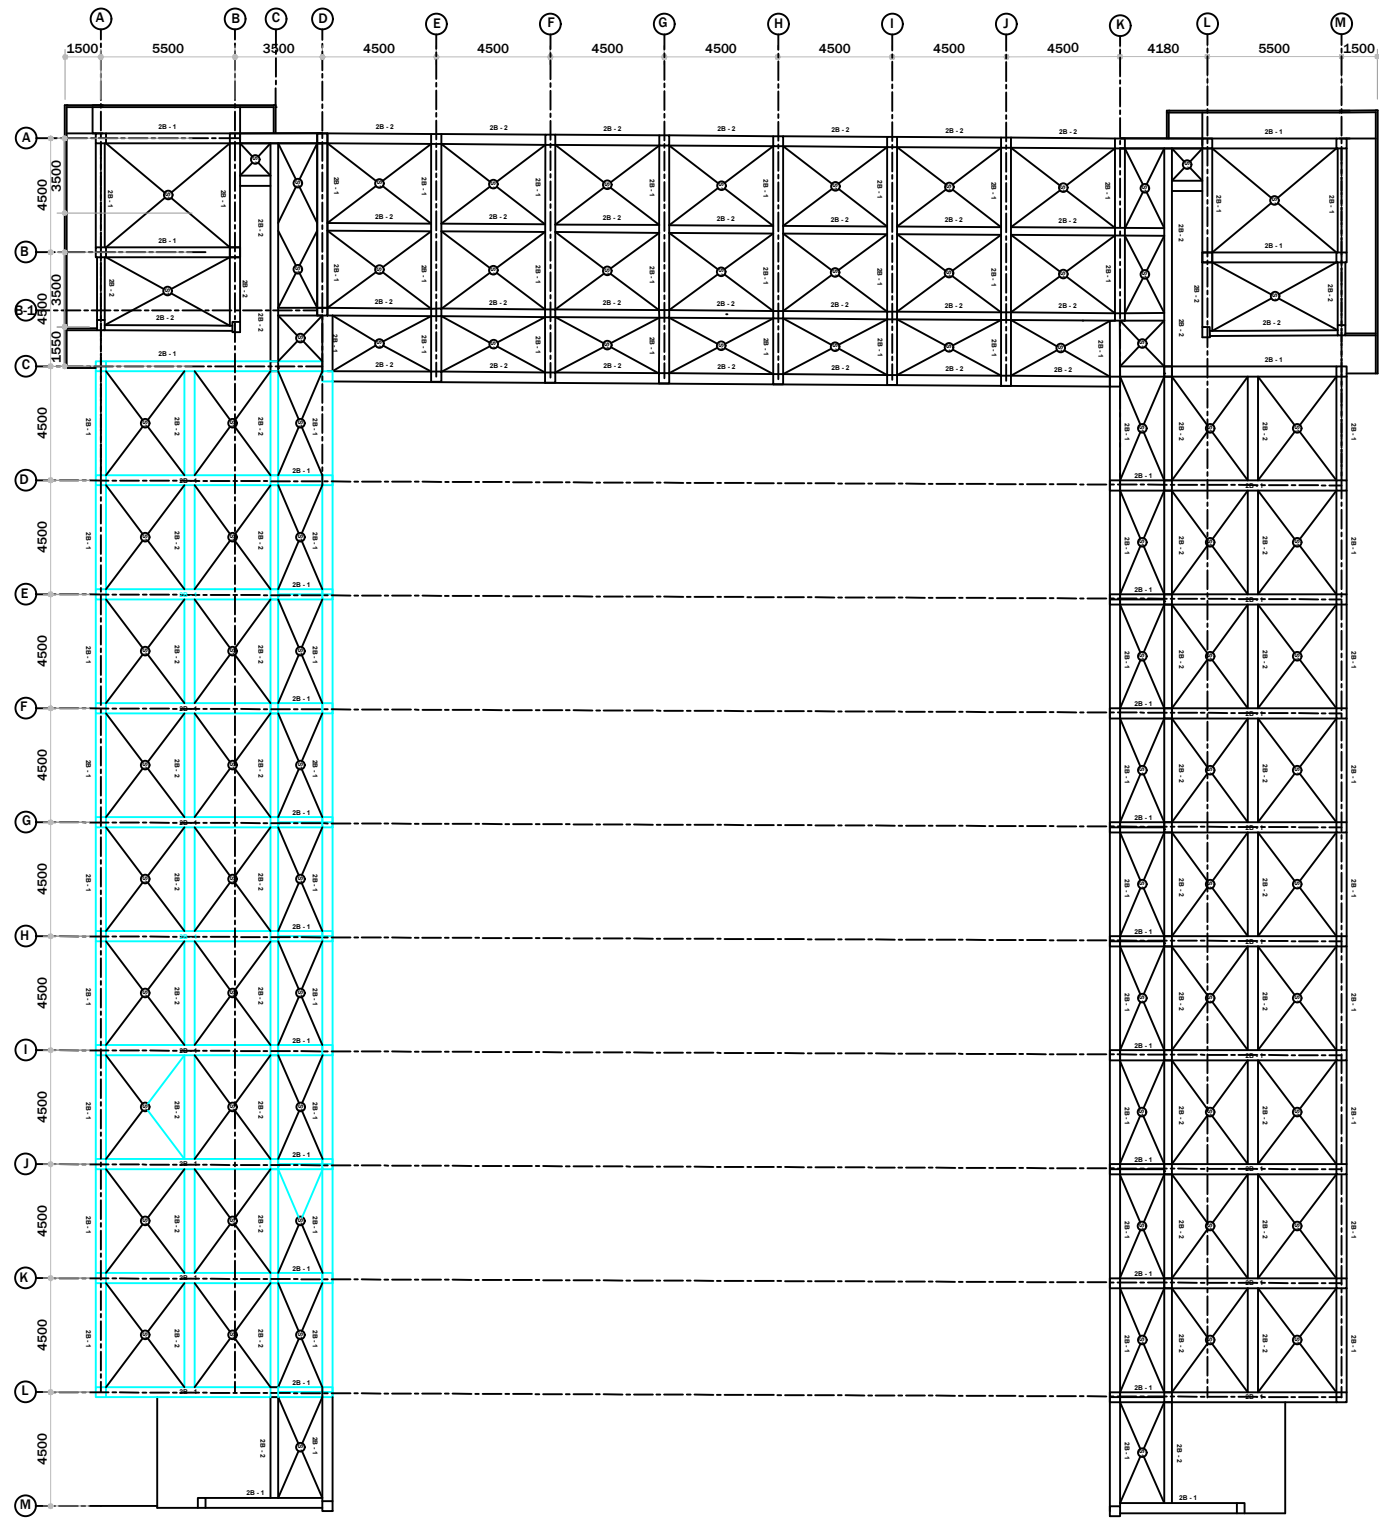

2 SECOND FLOOR BEAM PLAN
SCALE

ROSELYN D. SAGUSAY CIVIL ENGINEER	PRC REG. NO.: 0087578	SEAL	PROJECT TITLE:	COMPLETION OF U-SHAPE BUILDING PLAN	APPROVED BY:	SHEET CONTENT:	REVISIONS:	SHEET NUMBER:
	DATE EXPIRE:							S 6/9
	PTR NO.: 8587927		LOCATION:	SLSU SAN JUAN	GARY D. GARCIA Ed. D.	AS SHOWN ABOVE		
	DATE ISSUE: 2/13/2020				CAMPUS DIRECTOR			PAGE NO.:
ADDRESS:	PLACE ISSUE: BORONGAN						CHECKED BY: DATE:	
	TIN/TAN: 193-664-148							