





A LAYOUT PLAN
A-01 SCALE: 1:70 MTS

<p>SOUTHERN LEYTE STATE UNIVERSITY 8000, SOUTHERN LEYTE SAN ROQUE, SOGOO SOUTHERN LEYTE</p>	<p>PREPARED BY:  ART SERRANO ARCHITECT</p>	<p>PROJECT TITLE: PROPOSED KITCHEN HUB LAYOUT PLAN</p> <p>LOCATION: BLUMAH CAMPUS, SAN ROQUE, SOGOO SOUTHERN LEYTE</p>	<p>OWNER: SOUTHERN LEYTE STATE UNIVERSITY</p> <p>ADDRESS: 8000 SOUTHERN LEYTE</p>	<p>APPROVED AS PER PLAN:  PROSEVY G. TEPEZ, E.C.D UNIVERSITY PRESIDENT</p>	<p>SHEET CONTENT: AS SHOWN</p> <p>DATE: <input type="text"/> MONTH: <input type="text"/> YEAR: <input type="text"/></p>	<p>SHEET NO: A-01</p>
--	---	---	--	---	--	-----------------------------------




FLOOR PLAN
 SCALE: _____
 NTS.

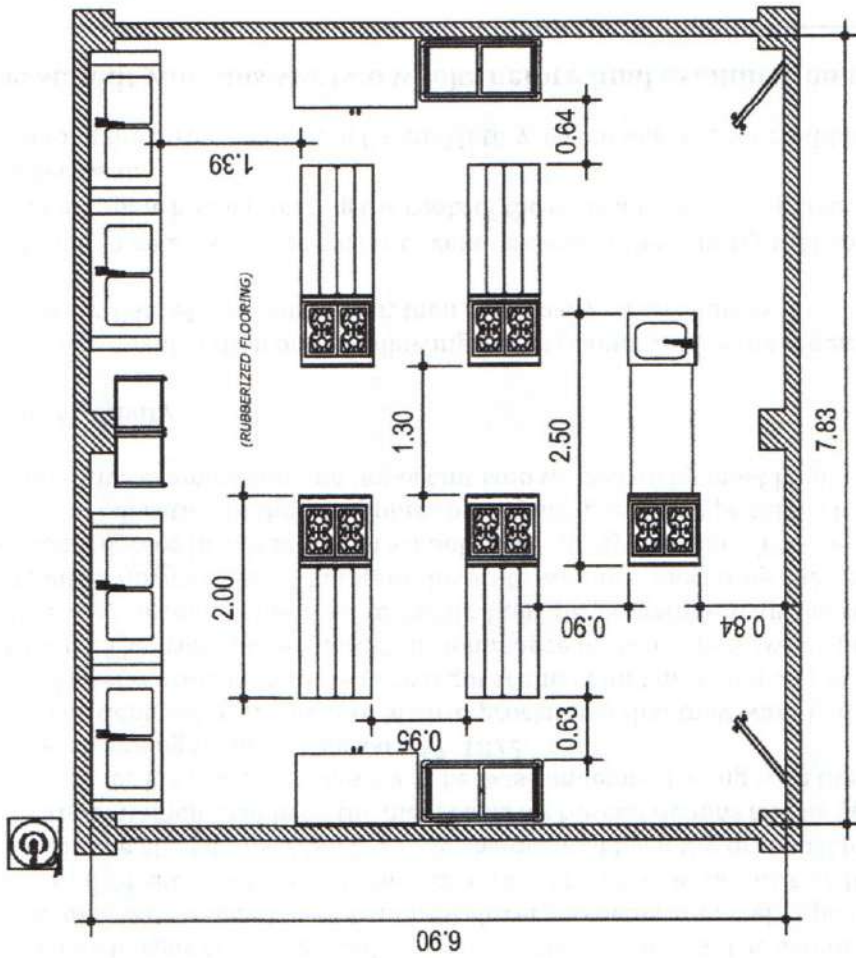
SOUTHERN LEYTE STATE UNIVERSITY MAIN CAMPUS	SIGNATURE & SEAL ARCHITECT DATE DRAWN BY CHECKED BY PROJECT ENGINEER	PROJECT TITLE: SLSU-Main KITCHEN HUB LOCATION: BLDG. SAN ROQUE, SOGOO SOUTHERN LEYTE	OWNER: ADDRESS: BLDG. SAN ROQUE, SOGOO SOUTHERN LEYTE DRAWN BY: D.A.L.A.
		SHEET CONTENTS: AS SHOWN	SHEET NO.:

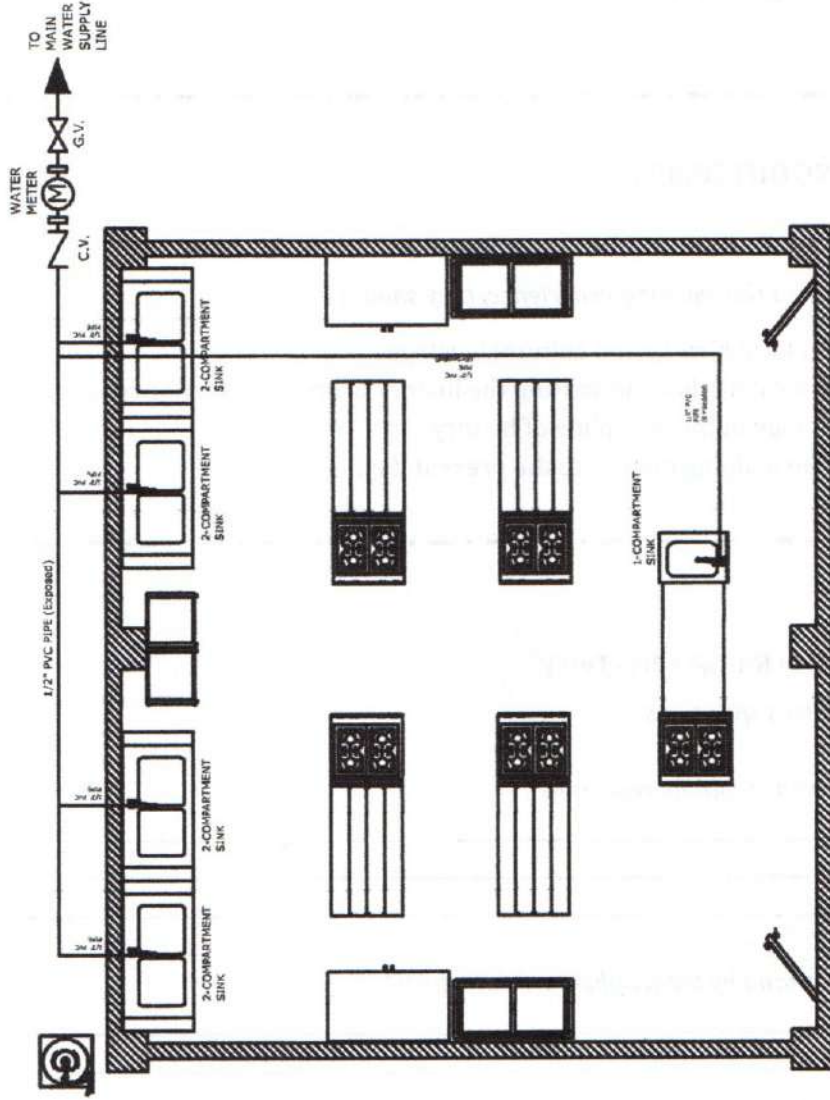

WATER SUPPLY LAYOUT


SCALE: NTS.

SOUTHERN LEYTE STATE UNIVERSITY MAIN CAMPUS	SIGNATURE & SEAL _____ ARCHITECT _____ DATE: _____ PROJECT NO.: _____ DRAWN BY: _____ CHECKED BY: _____	PROJECT TITLE: SLSU-Main KITCHEN HUB	OWNER: ADDRESS: BRDY, SAN ROQUE, SOGOO SOUTHERN LEYTE LOCATION: BRDY, SAN ROQUE, SOGOO SOUTHERN LEYTE	SHEET CONTENTS: AS SHOWN	SHEET NO.: _____
--	--	--	---	------------------------------------	------------------

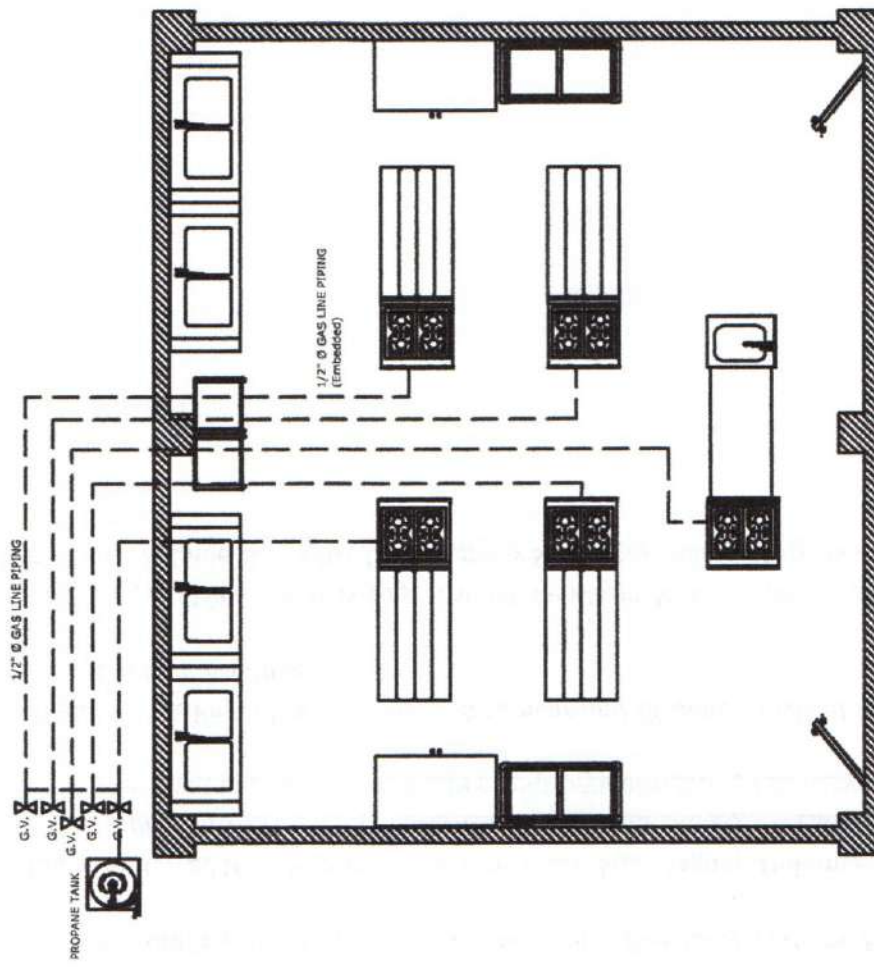

GAS LINE LAYOUT
SCALE:  NTS.


SOUTHERN LEYTE STATE UNIVERSITY MAIN CAMPUS	ARCHITECT _____ _____ _____ _____ _____	PROJECT TITLE: SLSU-Main KITCHEN HUB	OWNERS: _____ _____	SHEET CONTENTS: AS SHOWN	SHEET NO.: _____
	LOCATION: 8000 SOUTHERN LEYTE 8000 SOUTHERN LEYTE 8000 SOUTHERN LEYTE, PUEBLO, CO	LOCATION: 8000 SOUTHERN LEYTE 8000 SOUTHERN LEYTE	ADDRESS: 8000 SOUTHERN LEYTE 8000 SOUTHERN LEYTE 8000 SOUTHERN LEYTE, PUEBLO, CO	ADDRESS: 8000 SOUTHERN LEYTE 8000 SOUTHERN LEYTE 8000 SOUTHERN LEYTE, PUEBLO, CO	DRAW BY: D.A.L.A.

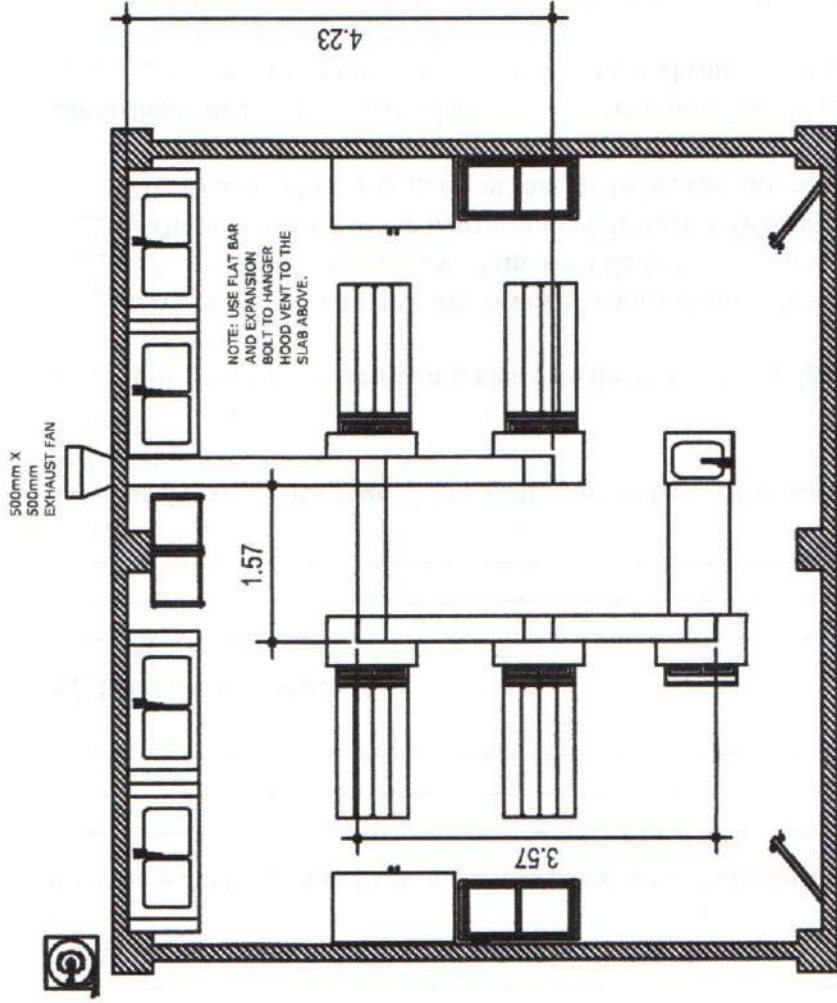

HOOD VENT LAYOUT

SCALE:  NTS.

SOUTHERN LEYTE STATE UNIVERSITY MAIN CAMPUS	SIGNATURE & SEAL ARCHITECT NAME _____ TITLE _____ DATE _____ PLACE _____ PROJECT _____	PROJECT TITLE SLSU-Main KITCHEN HUB	OWNERS ADDRESS: BRDY, SAN ROQUE, SOGOO SOUTHERN LEYTE	SHEET CONTENTS AS SHOWN	SHEET NO.:
	LOCATION: BRDY, SAN ROQUE, SOGOO SOUTHERN LEYTE DRAWN BY: D.A.E.L.				

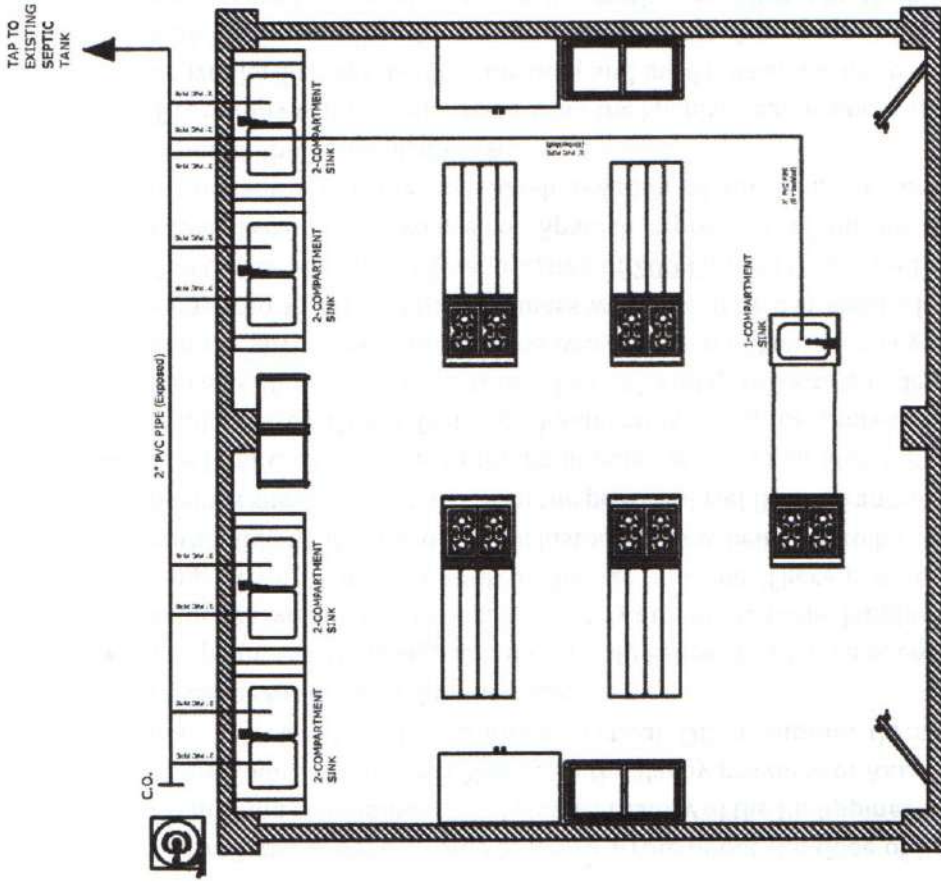

DRAINAGE PLAN
SCALE: _____ NTS.

SOUTHERN LEYTE STATE UNIVERSITY MAIN CAMPUS	SIGNATURE & SEAL	PROJECT TITLE: SLSU-Main KITCHEN HUB	OWNER: ADDRESS: BRDY SAN ROQUE, SOGOO SOUTHERN LEYTE LOCATION: BRDY SAN ROQUE, SOGOO SOUTHERN LEYTE	SHEET CONTENTS: AS SHOWN	SHEET NO. 1