




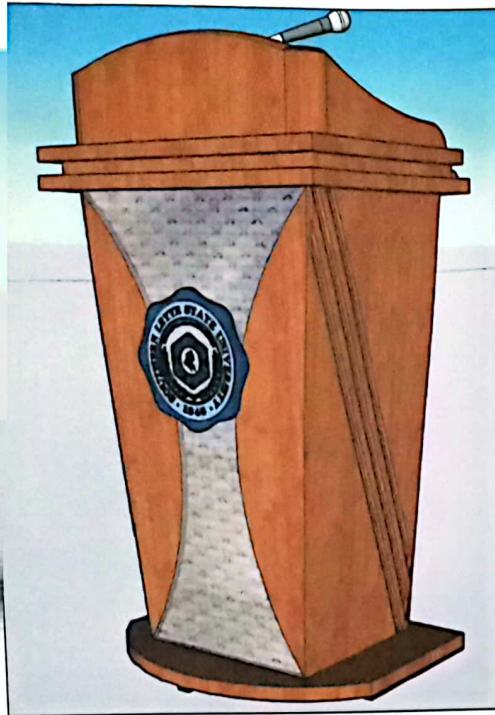

PERSPECTIVE "A"

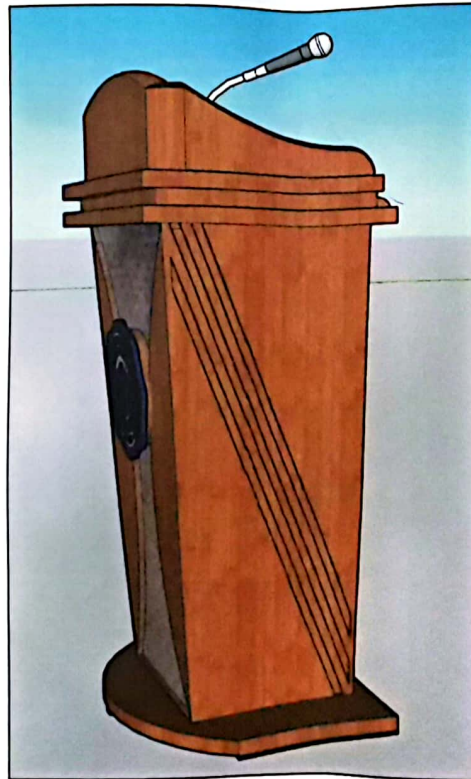


PERSPECTIVE "B"

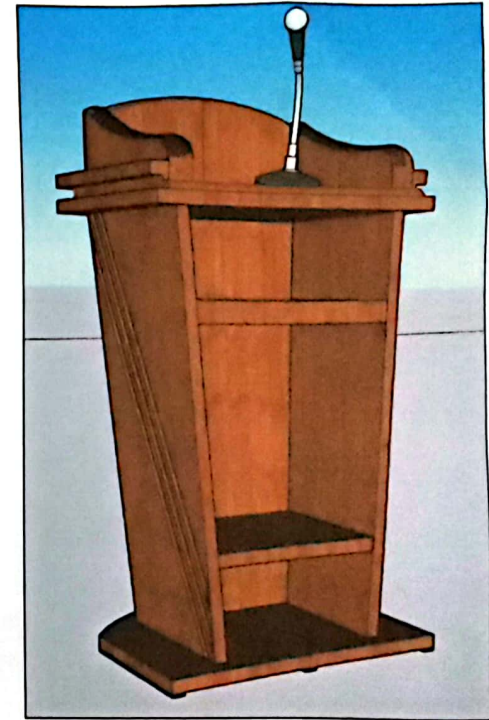


PERSPECTIVE "C"

 SOUTHERN LEYTE STATE UNIVERSITY State University of Southern Philippines 	PREPARED BY  MYLENE MOJOS D.P. - DRAFTSMAN	REVIEWED BY  AR. JEANES PAJA, V. EVANGELISTA, UAP PROJECT DEVELOPMENT OFFICER II  ENGR. RYAN MACUTO, GREEN ADP+AA PROJECT DEVELOPMENT OFFICER III	PROJECT ROSTRUM DESIGN FOR MPC LOCATION: SULAIMAN CAMPUS, SAN ROGUE, BODOO SOUTHERN LEYTE	OWNER SOUTHERN LEYTE STATE UNIVERSITY ADDRESS: SULAIMAN CAMPUS, SAN ROGUE, BODOO SOUTHERN LEYTE	APPROVED AS PER PLAN  JUDE CUARTE, DPA UNIVERSITY PRESIDENT	SHEET CONTENT AS SHOWN CHECKED: _____ DRAWN: _____ SCALE: _____ APPROVED: _____ DATE: _____ AS SHOWN @ 2018	SHEET NO. A-02 PROJ. NO.
--	---	---	--	--	--	---	---------------------------------------

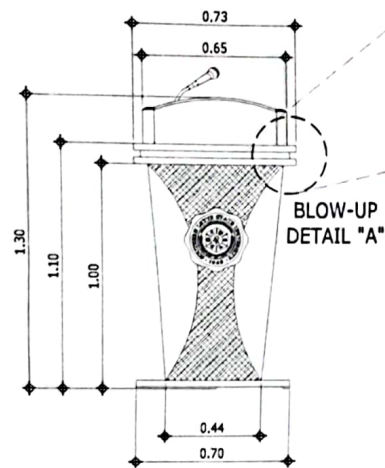


FRONT ELEVATION

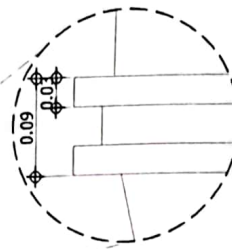

LIGHTED ACRYLIC SLSU LOGO

FRONT PANELS USING HARD WOOD

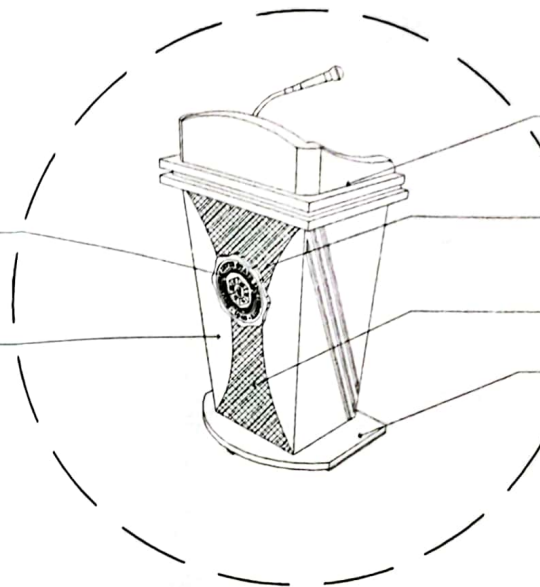


ISOMETRIC

SIDE PANELS USING HARD WOOD


1/4" THK. SHEET GLASS

RATTAN


BASE USING HARD WOOD

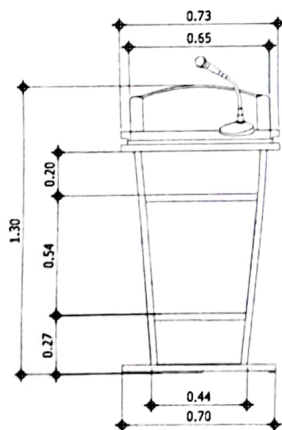


REAR ELEVATION

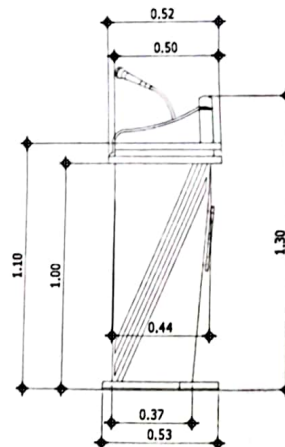


LEFT ELEVATION

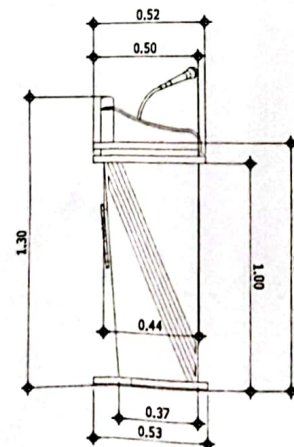

RIGHT ELEVATION

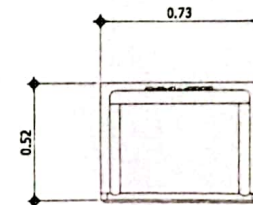

TOP VIEW

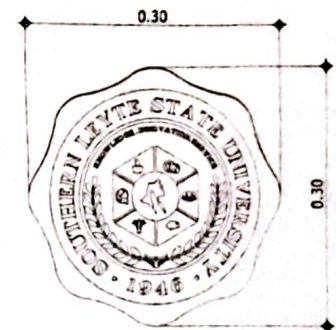

ACRYLIC SLSU LOGO

 SOUTHERN LEYTE STATE UNIVERSITY DIVISION OF PLANNING AND DESIGN	PREPARED BY  MYLENE M. OLOG D.P. - CIVIL ENGINEER	REVIEWED BY  AR. JEANES PAUL EVANGELISTA, UAP PROJECT DEVELOPMENT OFFICER II  ENGR. RYAN K. MASOTO, GREEN ACP-AAA PROJECT DEVELOPMENT OFFICER III	PROJECT ROSTRUM DESIGN FOR MPC	OWNER SOUTHERN LEYTE STATE UNIVERSITY	APPROVED AS PER PLAN  JUDE A. CUARTE, DPA UNIVERSITY PRESIDENT	SHEET CONTENT AS SHOWN	SHEET NO. A-01
	LOCATION: BILIMAN CAMPUS, SAN ROQUE, BOGOD, SOUTHERN LEYTE		ADDRESS: BILIMAN CAMPUS, SAN ROQUE, BOGOD, SOUTHERN LEYTE		CHECKED: _____ DRAWN: _____ SCALE: _____ APPROVED: _____ DATE: _____ AS SHOWN @ 1/8" = 1'-0"	SHEET NO.	