




Bids & Awards Committee

BID BULLETIN No. 02

RE: REPAIR AND MAINTENANCE OF SCHOOL BUILDING (REPAIR AND REHABILITATION OF SCIENCE AND MATH BUILDING – (2ND BIDDING)

This Addendum No. 02 is issued to modify or amend items in the Bid Documents. This shall form an integral part of the Bid Documents.

1. FLOOR PLAN OF SCIENCE AND MATH BUILDING.

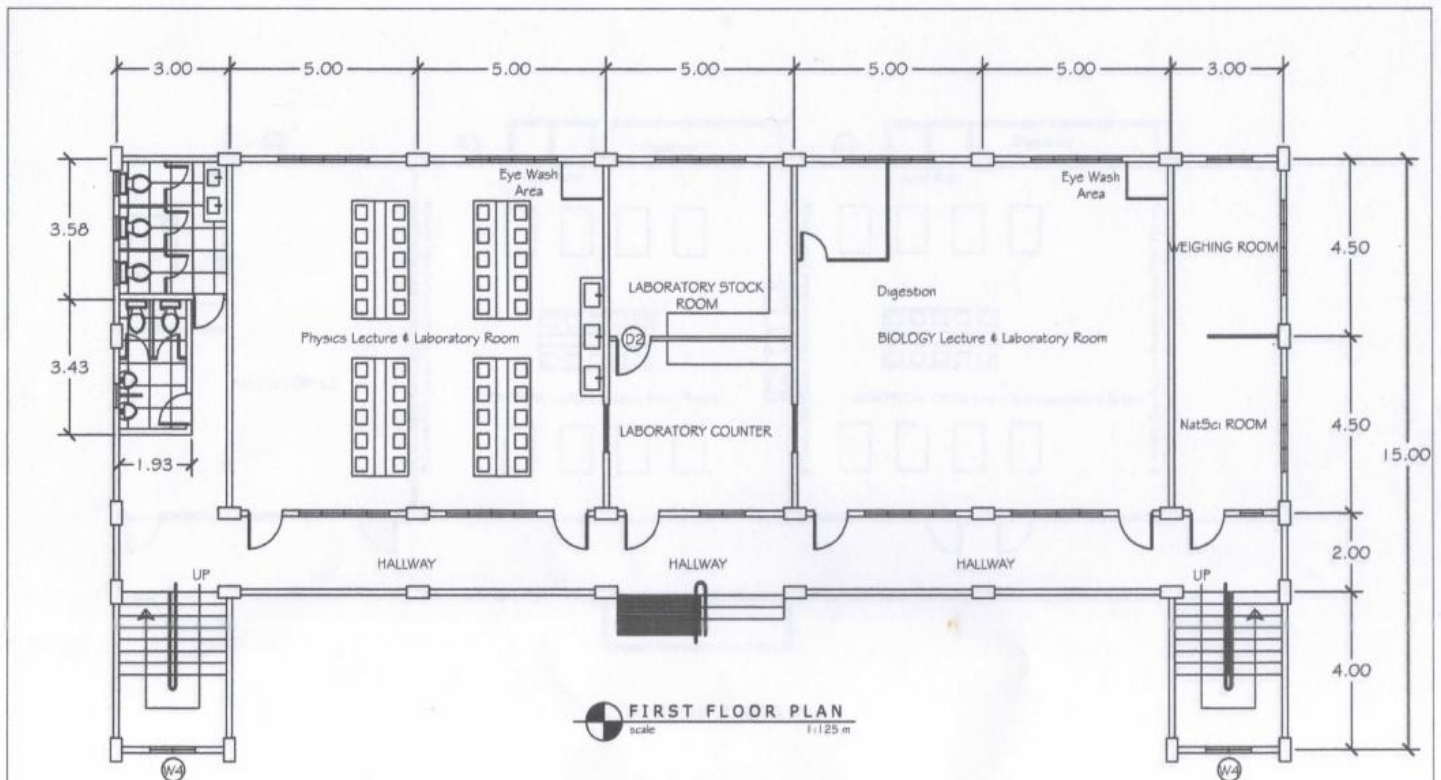

Owner	Project and Location	Sheet Contents	Designed by	Recommending Approval	Approved by	Sheet No.
SLSU - TOMAS O P P U S	SCIENCE AND MATH BUILDING San Isidro, Tomas Oppus, Southern Leyte	FIRST FLOOR PLAN	ENGR. KALPH ANGELO LLOREN IPDMC - Designate	JUDY O. RAE Supervising Administrative Officer, Designate	CLEMENTE H. COBILLA, Ph.D. Campus Director	A 1 2






SOUTHERN LEYTE STATE UNIVERSITY

Tomas Oppus Campus, San Isidro, Tomas Oppus, Southern Leyte
Email: tomas_oppus@southernleytestateu.edu.ph
Website: www.southernleytestateu.edu.ph



Excellence | Service | Leadership and Good Governance | Innovation | Social Responsibility | Integrity | Professionalism | Spirituality

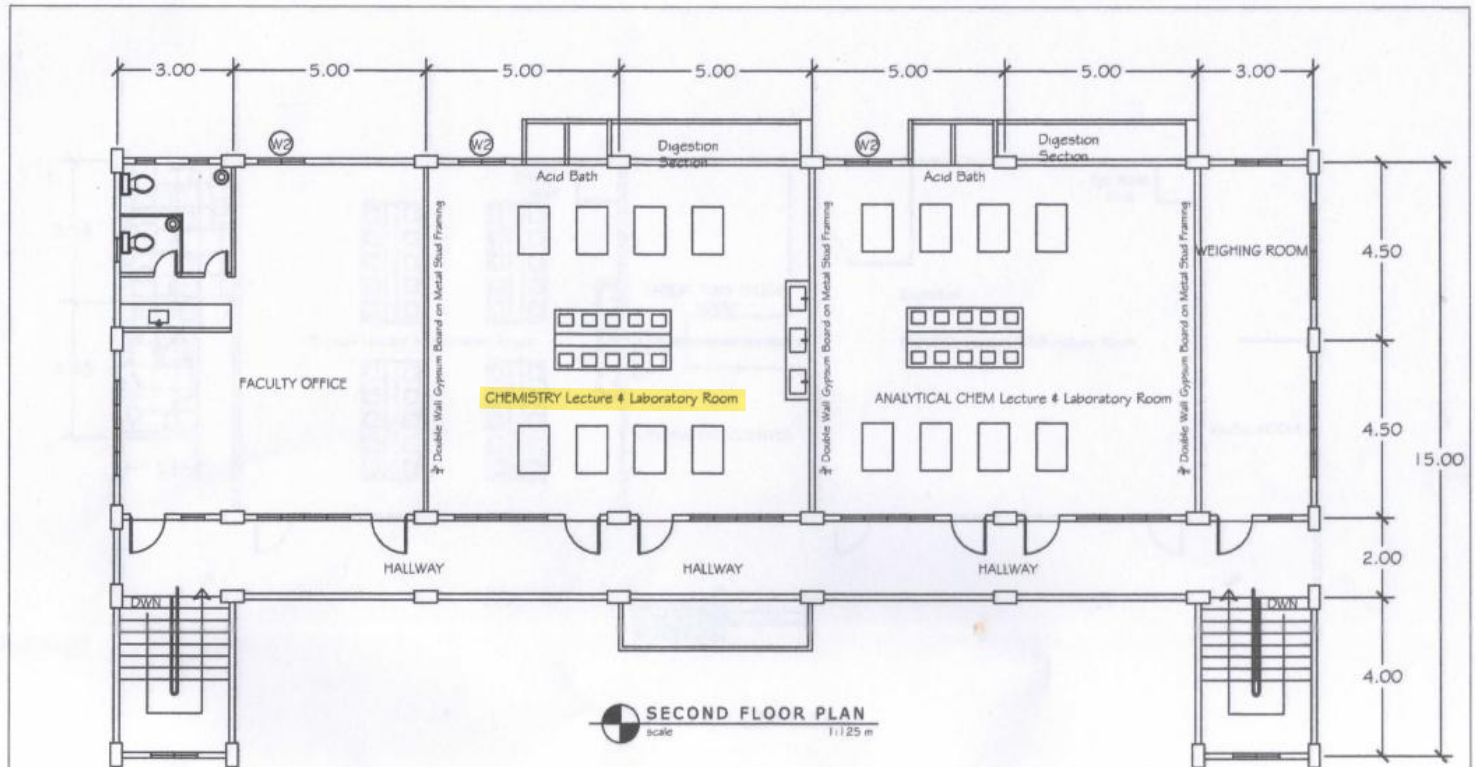

Owner	Project and Location	Sheet Content	Designed by	Recommending Approval	Approved by	Sheet No.
SLSU - TOMAS O P P U S	SCIENCE AND MATH BUILDING San Isidro, Tomas Oppus, Southern Leyte	SECOND FLOOR PLAN	ENGR. RALPH ANGELO LOREN PDMD - Designer	JUDY O. PAZ Supervising Administrative Officer, Designate	CLEMENTE H. COBILLA, Ph.D. Campus Director	A 2 2

For further inquiries, you may coordinate with the Bids & Awards Committee Secretariat at the following contact numbers: 09273748422/09102826326/09494132405.

Please be guided accordingly.

JUDY O. PAZ

BAC Chairperson

Date: July 15, 2026

