


ROOF SLAB FRAMING PLAN
 scale 1 : 100 m

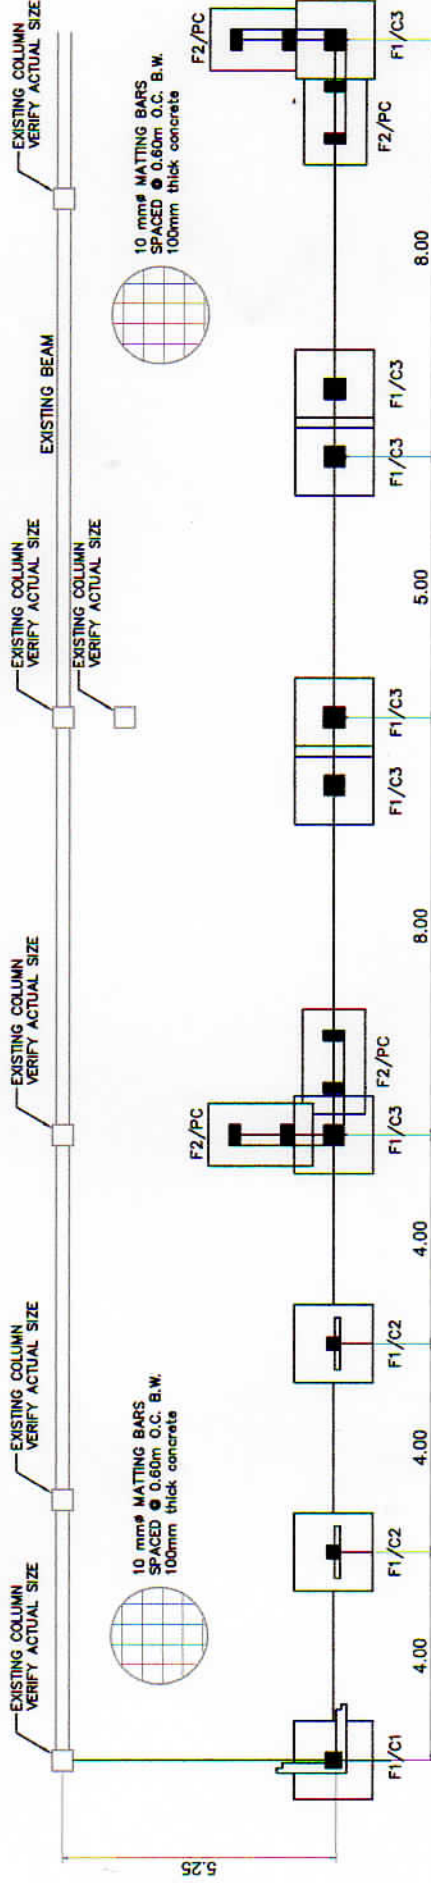

FOUNDATION PLAN
 scale 1 : 100 m

CANOPY EXTENSION

PREPARED BY: ROBERTO B. PARANAS CIVIL ENGINEER	PROJECT: REHABILITATION OF ADMINISTRATION BUILDING (PHASE I)	APPROVED AS PER PLAN: PROSE IVY G. YEPES SLSU PRESIDENT
	LOCATION: SLSU Main Campus, Sogod Southern leyte OWNER: SOUTHERN LEYTE STATE UNIVERSITY	

