



CENTER FRAME DETAIL

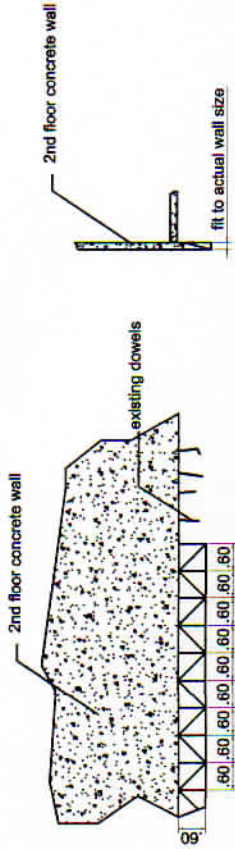

TYPICAL WALL EXTENSION FRAME DETAIL


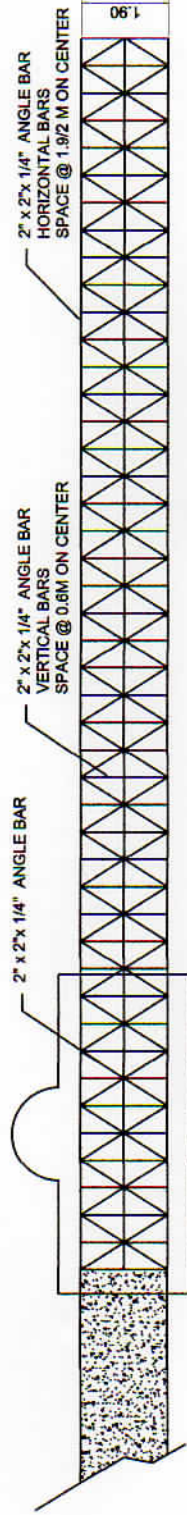


TYPICAL PARAPET FRAME DETAIL



PARAPET COMPLETION

CROSS-SECTIONAL FRAME DETAIL

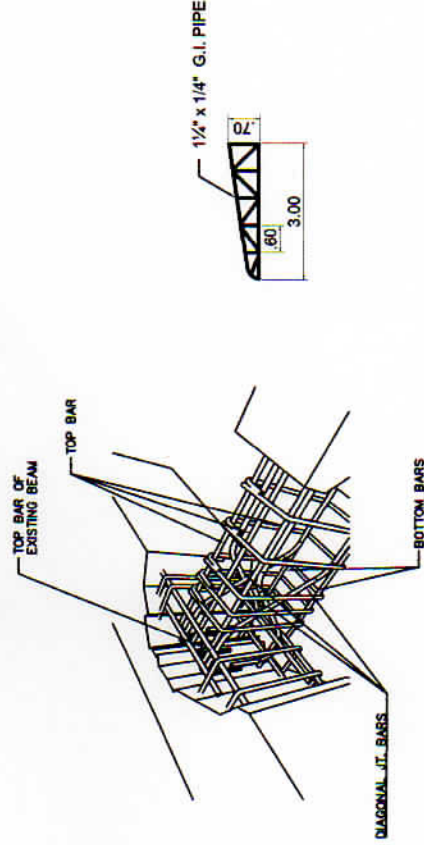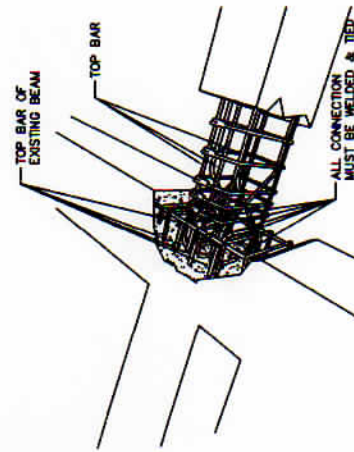

PREPARED BY:

ROBERTO B. PARANAS
CIVIL ENGINEER

PROJECT:

REHABILITATION OF ADMINISTRATION BUILDING (PHASE I)

APPROVED AS PER PLAN:

LOCATION:

SLSU Main Campus, Sogod Southern Leyte

PROSE IVY G. YEPES
SLSU PRESIDENT

OWNER:

SOUTHERN LEYTE STATE UNIVERSITY

